


ANEXO III

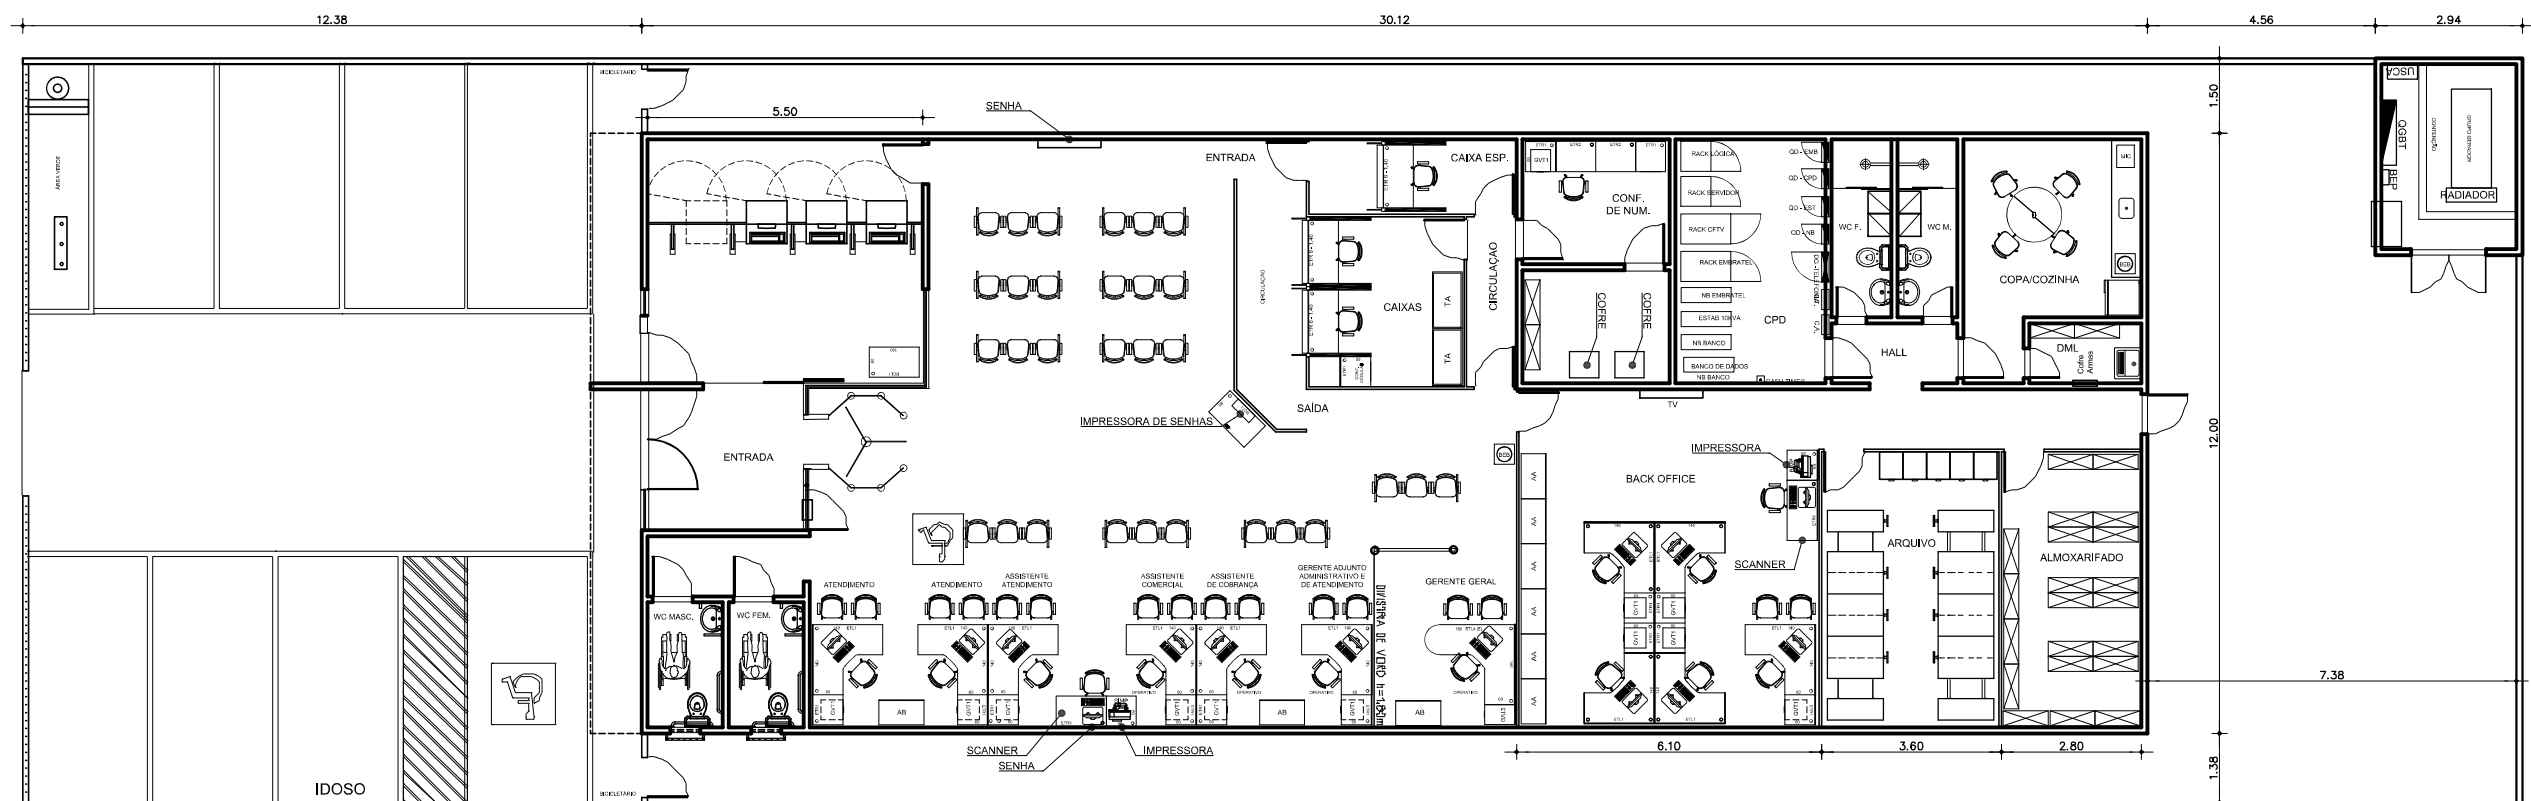

1 LAYOUT

Nº	PENA	COR
01	0.1	07
02	0.2	07
03	0.3	07
04	0.4	07
05	0.6	07
06	0.8	07
07	0.1	07
08	0.05	07
09	1.2	07